


GROUND FLOOR

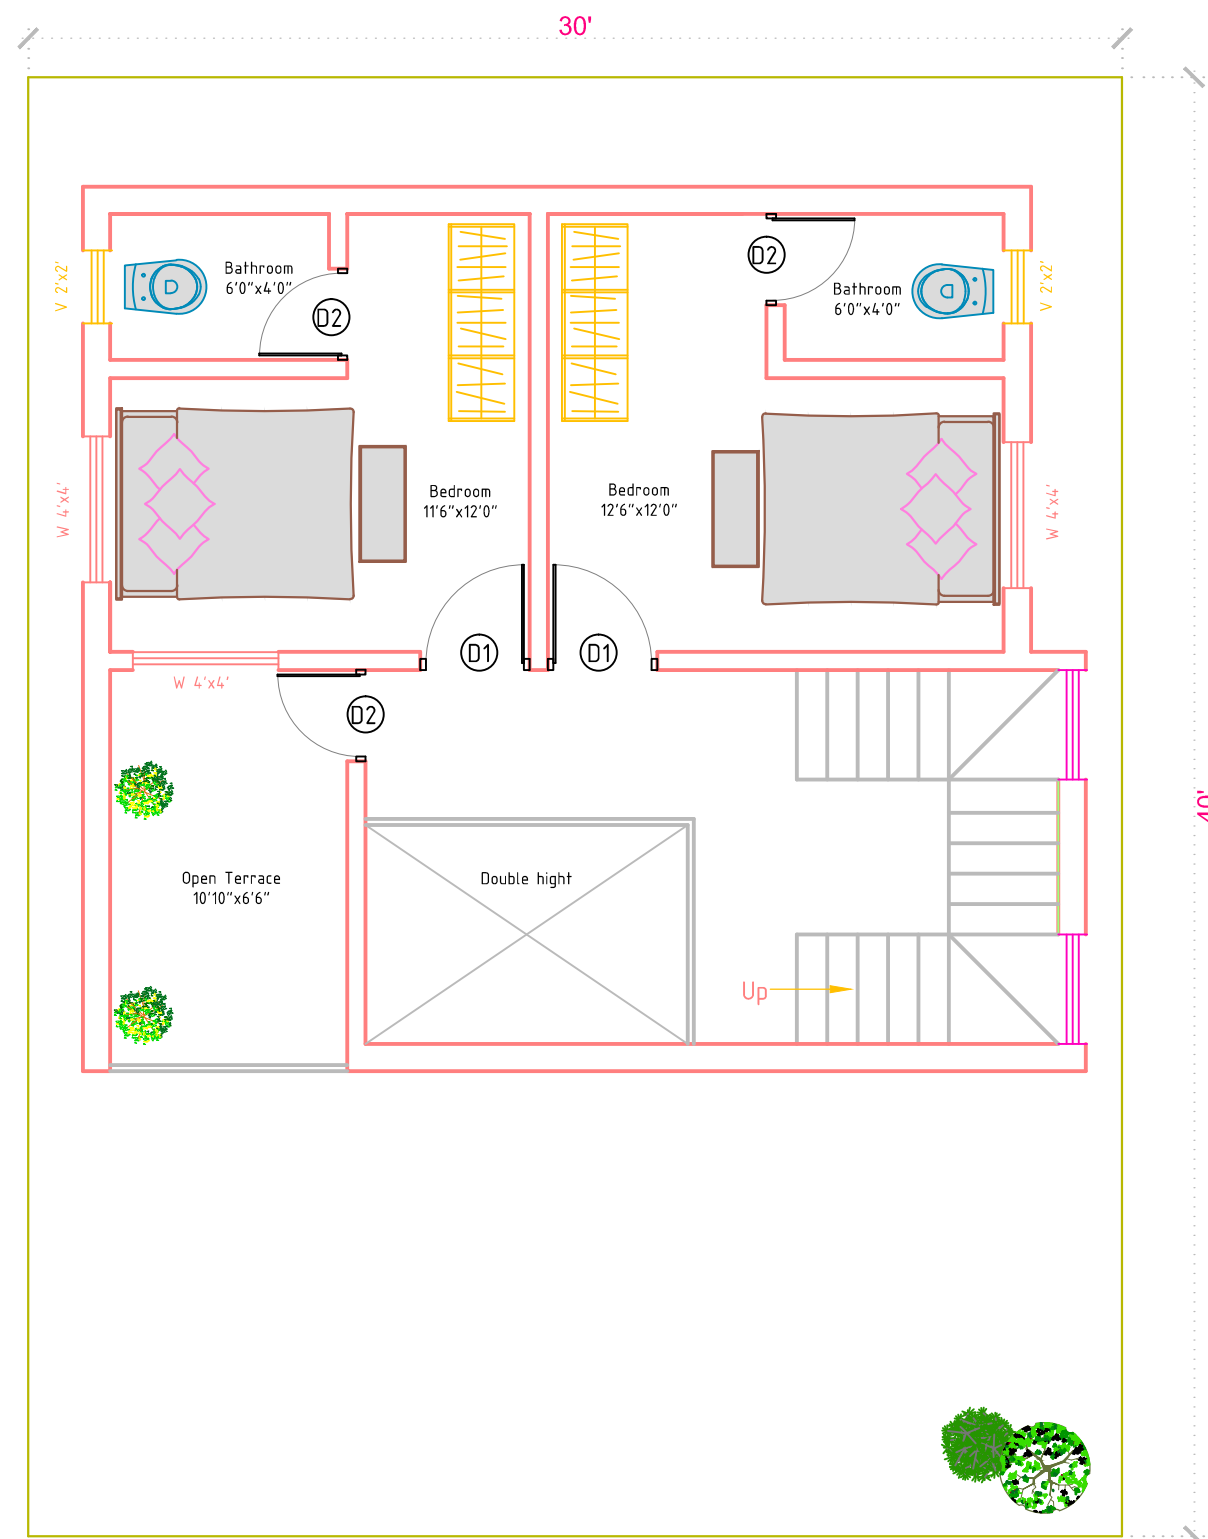

FIRST FLOOR

ROAD

FLOOR PLAN DETAILS

PLOT AREA 1200 SQFT  
 BUILT UP AREA GF 590.21SQFT  
 BUILT UP AREA FF 647.75SQFT  
 FLOOR TO FLOOR HGT 10'6"

RESIDENTIAL BUILDING

NOTE: -

ALL DIMENSIONS ARE IN FEET & INCHES  
 DO NOT SCALE THE DRAWING, WORKED DIMENSION TO FOLLOWED  
 ANY DISCREPANCY TO BE BROUGHT TO NOTICE OF THE ENGINEER.

Drawing no: 01

Drafted by: **Ar. Yogita**

Revision: 01

Project architect: **Vikesh**

Date: 04-05-19

Checked by: **Vikesh**

Scale: NTS

Mob no: - 9591418523

**JAI MAI CONSTRUCTIONS**

Architect/Interior Designer/Constructions/  
 Real Estates & Contractors

Nalshan Heights, 2nd Floor, Near 1st Gate, Congress  
 Road Tilakwadi, Belgaum. 590006

**Vikesh K. Mahawarkar** B.E. CIVIL  
 Mobile No: - 8904519219 / 9591418523