


GROUND FLOOR

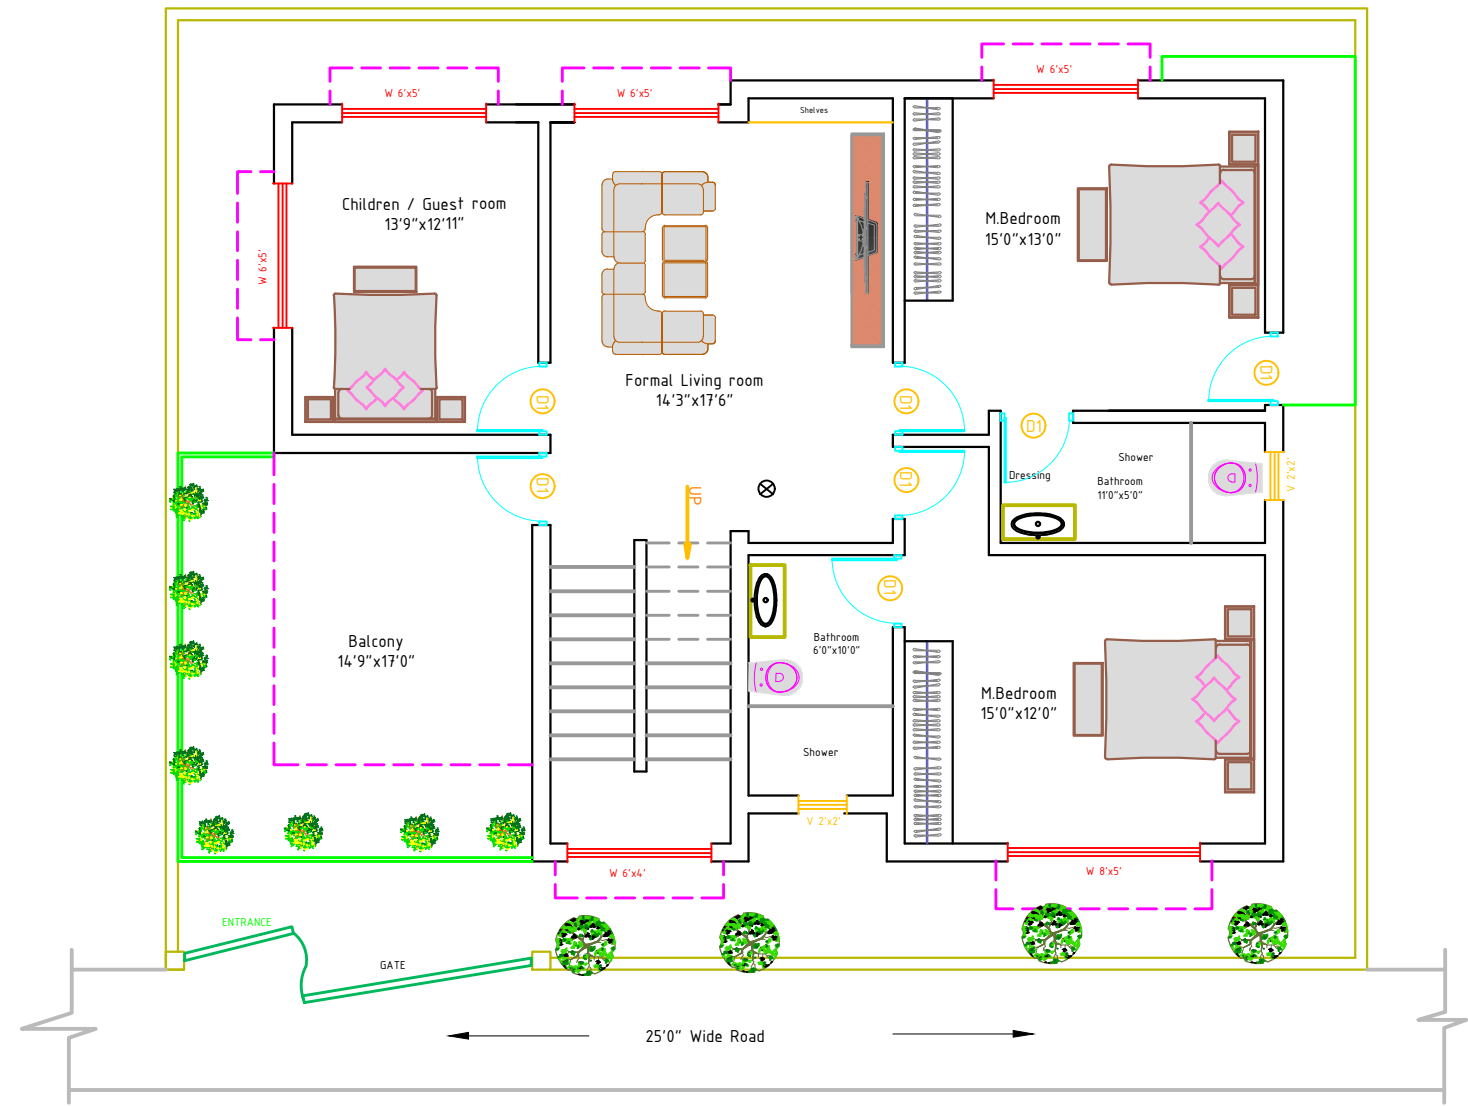

FIRST FLOOR

Typical Plan Details For Porch Grill

PLOT AREA 2400.00 SQFT
 BUILT UP AREA GF 1485.00 SQFT
 BUILT UP AREA FF 1485.00 SQFT

RESIDENTIAL BUILDING @ SAHU NAGAR,
 BELGAUM,
 BELGAUM.
FOR : SHESHAM

NOTE: -
 ALL DIMENSIONS ARE IN FEET & INCHES
 DO NOT SCALE THE DRAWING, WORKED DIMENSION TO FOLLOWED
 ANY DISCREPANCY TO BE BROUGHT TO NOTICE OF THE ENGINEER.

Drawing no: 01	Drafted by: Vikesh
Revision: 01	Project architect: Yogita
Date: 24-009-19	Checked by: Vikesh
Scale: NTS	Mob no: - 9591418523

JAI MAI CONSTRUCTIONS

Architect/Interior Designer/Constructions/
 Real Estates & Contractors

Nalshan Heights, 2nd Floor, Near 1st Gate, Congress
 Road Tilakwadi, Belgaum. 590006

Vikesh K . Mahawarkar B.E. CIVIL
 Mobile No: - 8904519219 / 9591418523